



- Dimensions are in millimeters, unless stated otherwise.
 - Scaling of this drawing is not recommended.
 - It is the recipient's responsibility to print this document to the correct scale.
 - All relevant drawings and specifications should be read in conjunction with this drawing.

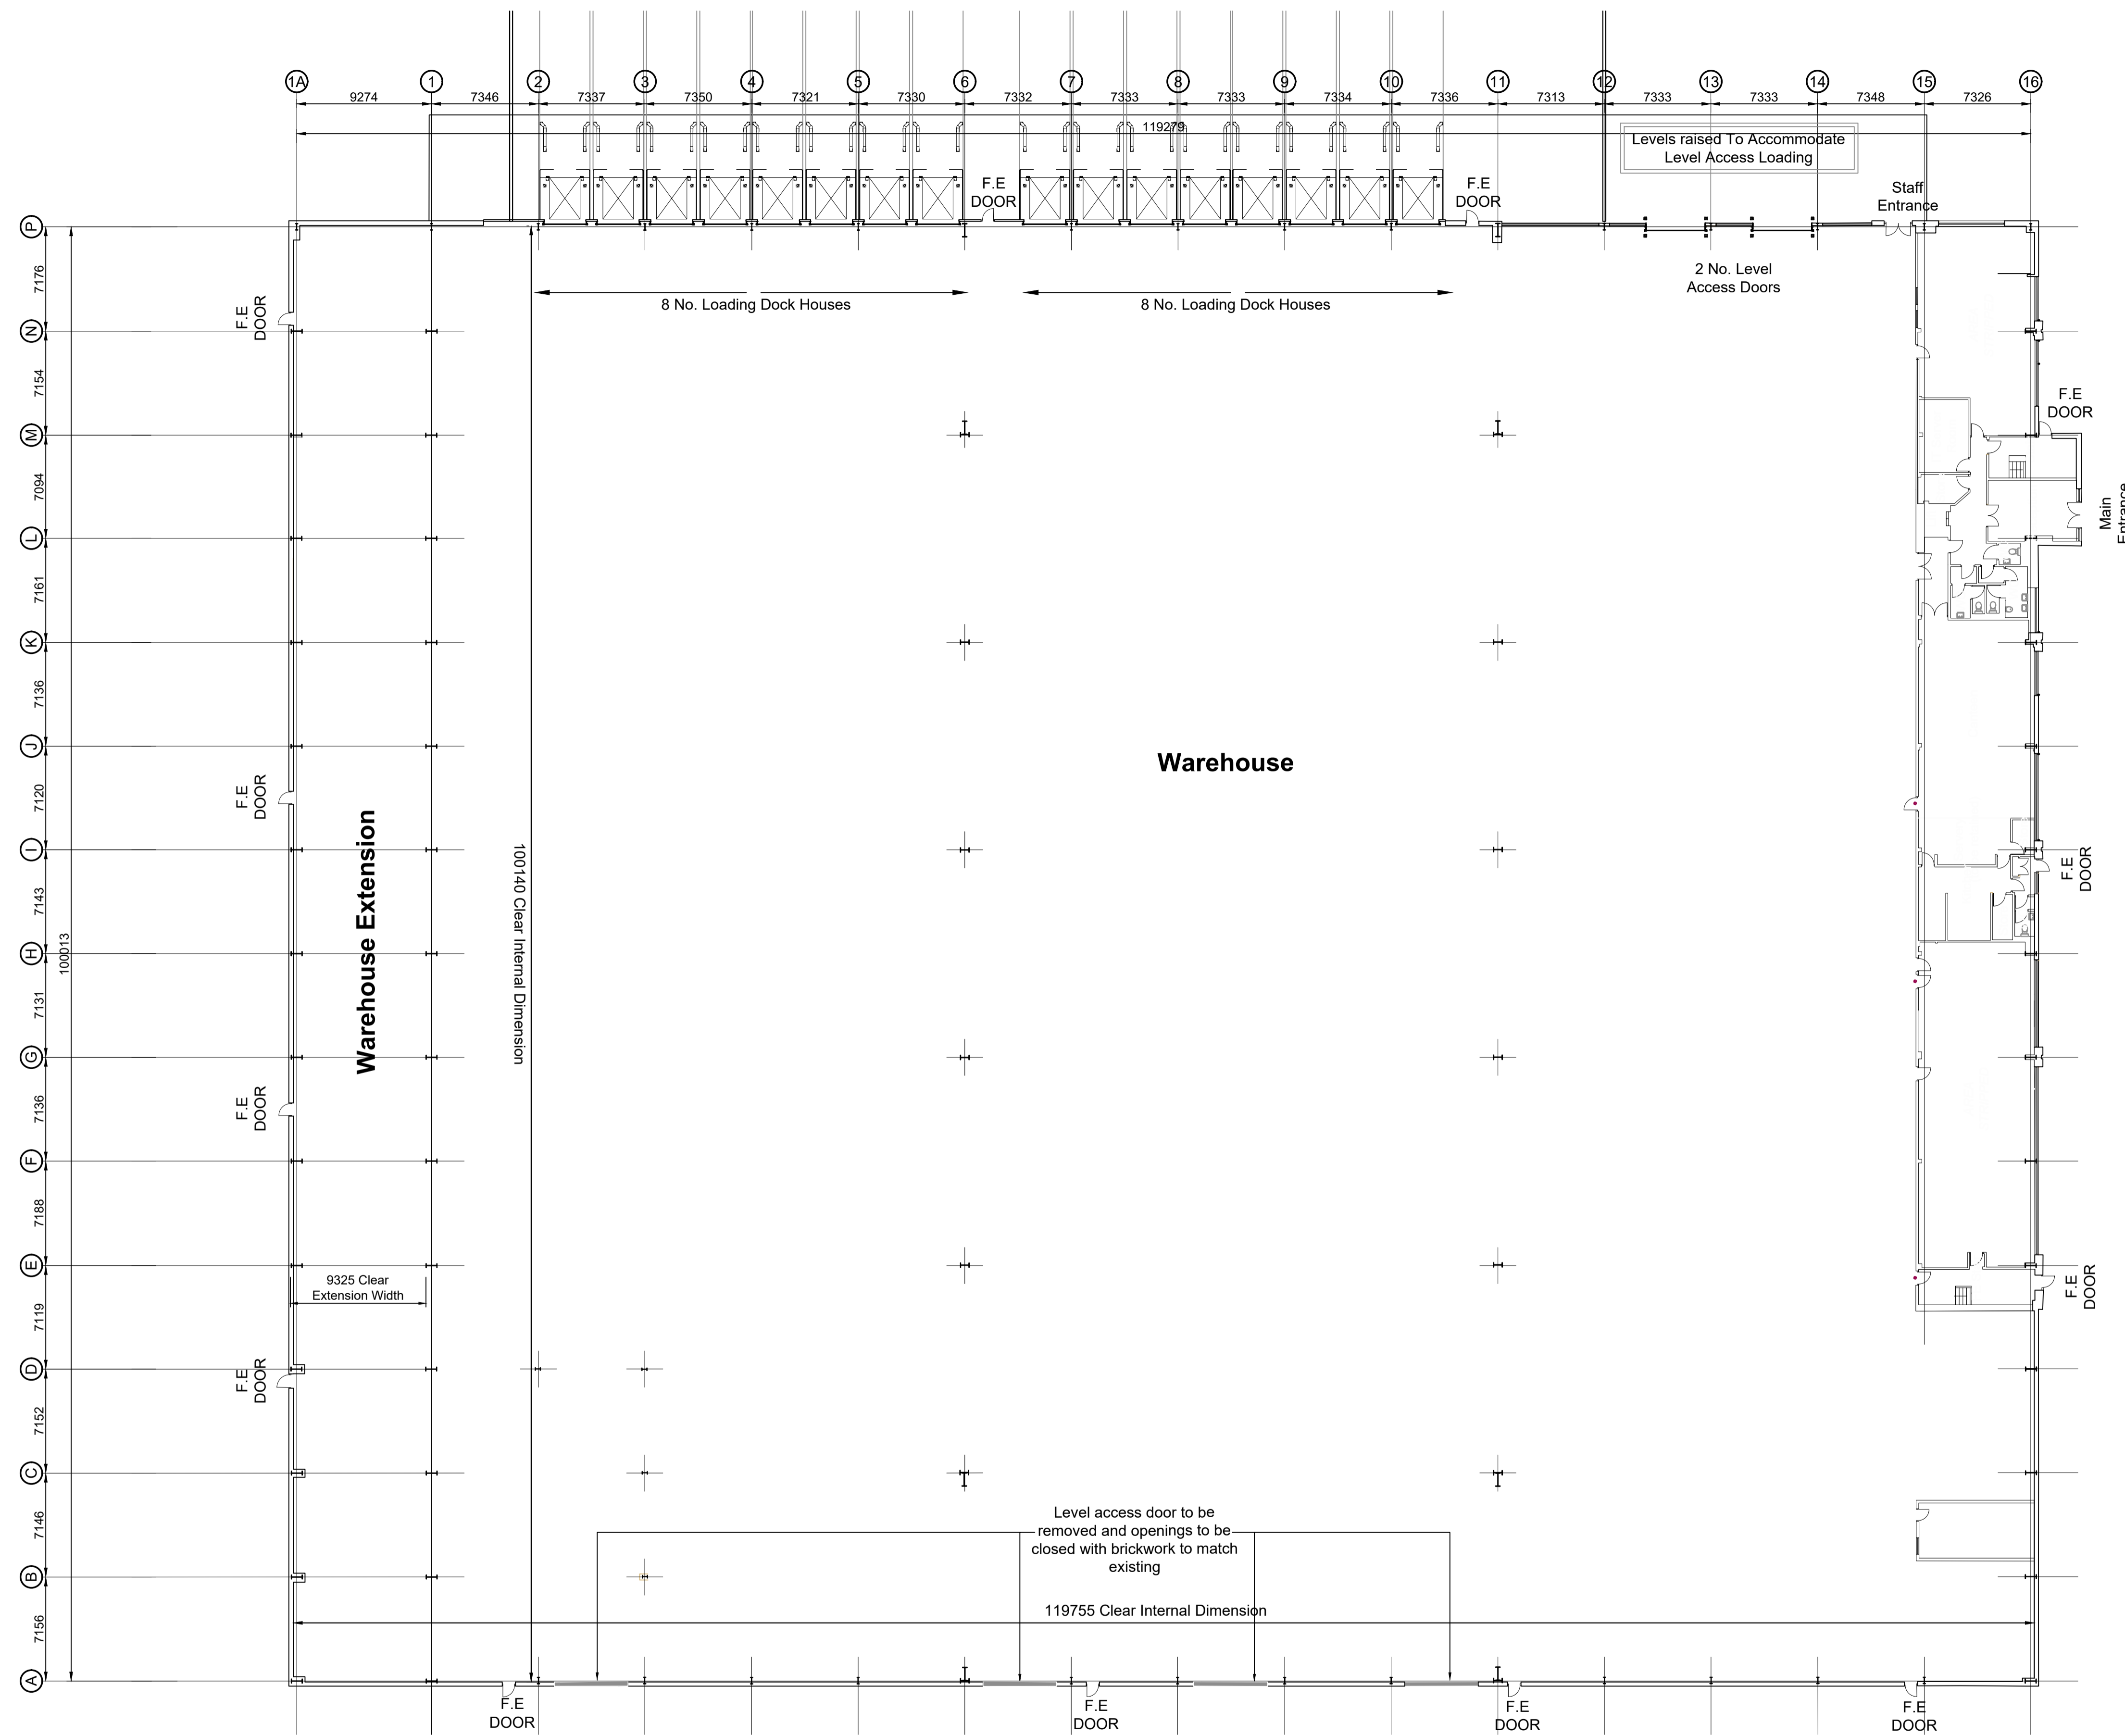

Ground Floor Plan
 Scale 1:250

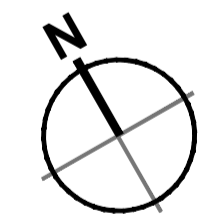

A	Initial Issue	MY	DEB	05.12.18
---	---------------	----	-----	----------

rev	amendments	by	ckd	date
-----	------------	----	-----	------

Stonecross Park, Golborne

Proposed Building Layout



Pall Mall Court, 61-67 King Street, Manchester, Greater Manchester, M2 4PD
 +44 (0)161 618 1030 / +44 (0)1636 653010 / info@umcarchitects.com

Drawing Status:	Tender
Drawn / Checked:	MY / DEB
Date:	28/11/2018
Scale:	1:250 A1
Drawing no:	Revision:
17138 T0051	A

TENDER