
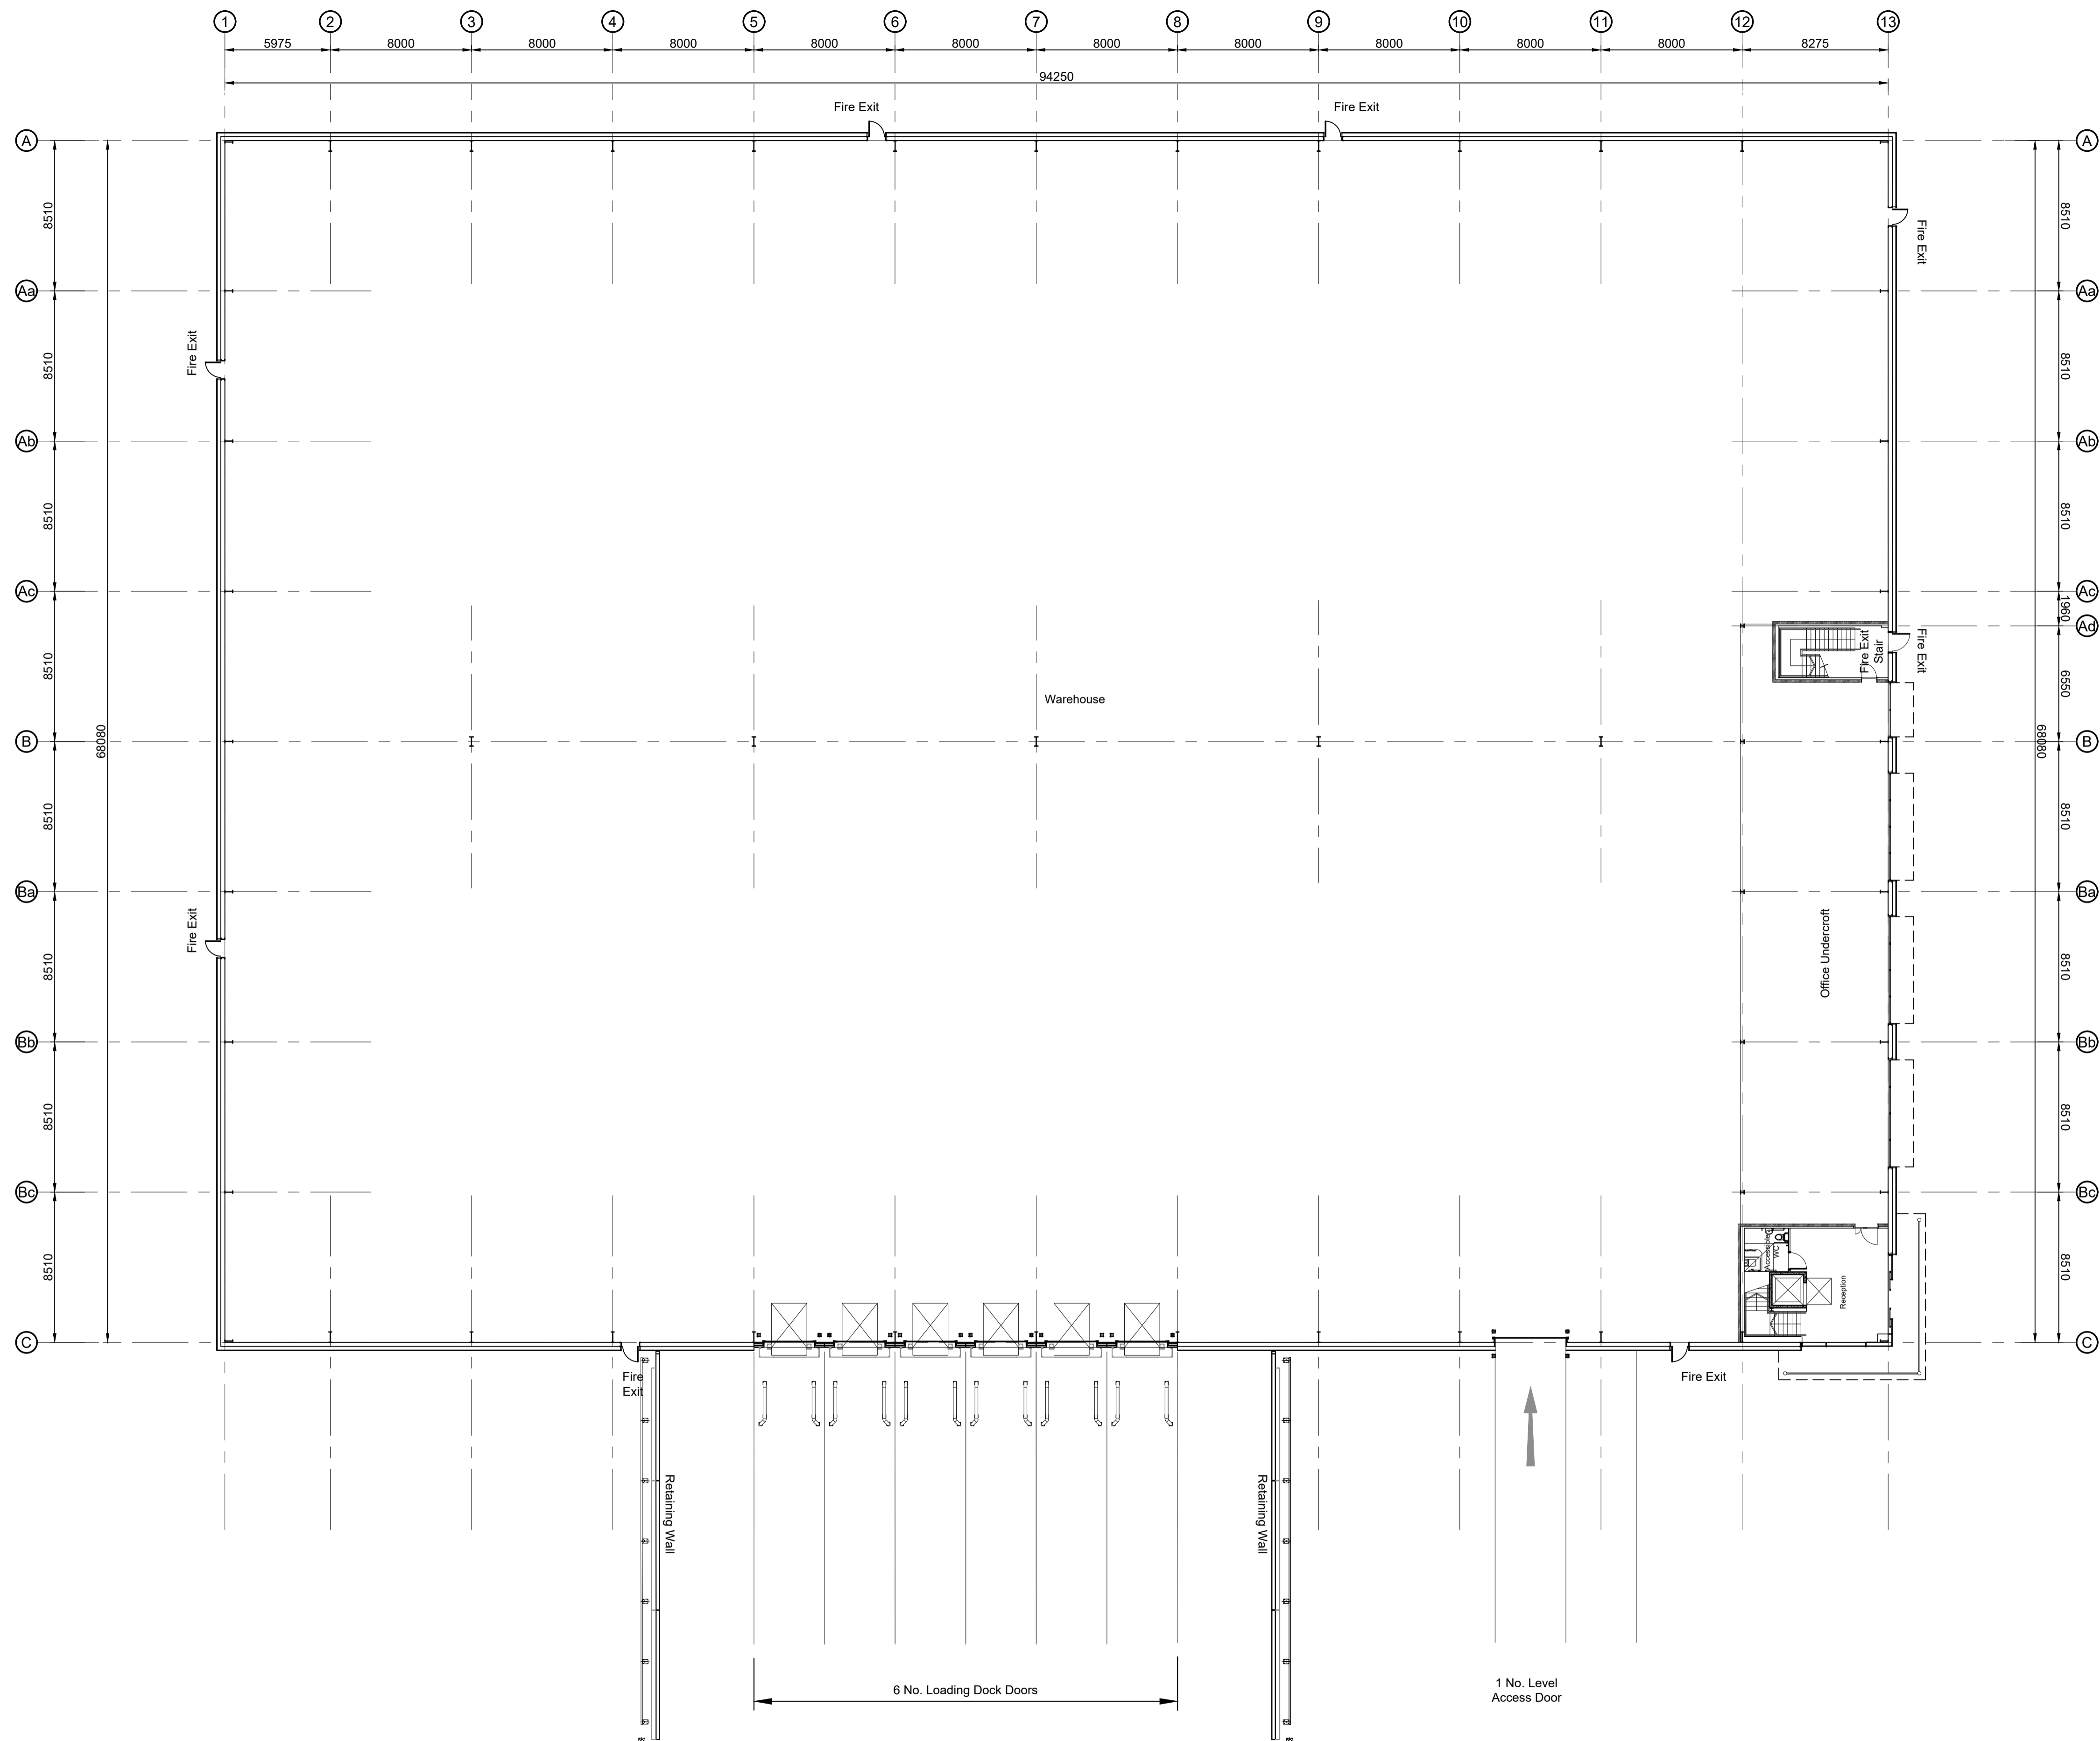


- Dimensions are in millimeters, unless stated otherwise.
 - Scaling of this drawing is not recommended.
 - It is the recipient's responsibility to print this document to the correct scale.
 - All relevant drawings and specifications should be read in conjunction with this drawing.

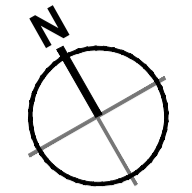

Building Plan Scale 1:200

rev	amendments	by	ckd	date
A	Initial Issue	jrh	DEB	03/12/18

Stonecross Park, Golborne

Building Plan



Pall Mall Court, 61-67 King Street, Manchester, Greater Manchester, M2 4PD
 +44 (0)161 618 1030 | +44 (0)1636 653010 | info@umcarchitects.com

Drawing Status:	
Drawn / Checked:	jrh / DEB
Date:	03/12/2018
Scale:	1:200 A1
Drawing no:	Revision:
17138 T0100	A

1m SCALE 1:200